



# WALL PANELS

## 4 BEDROOM

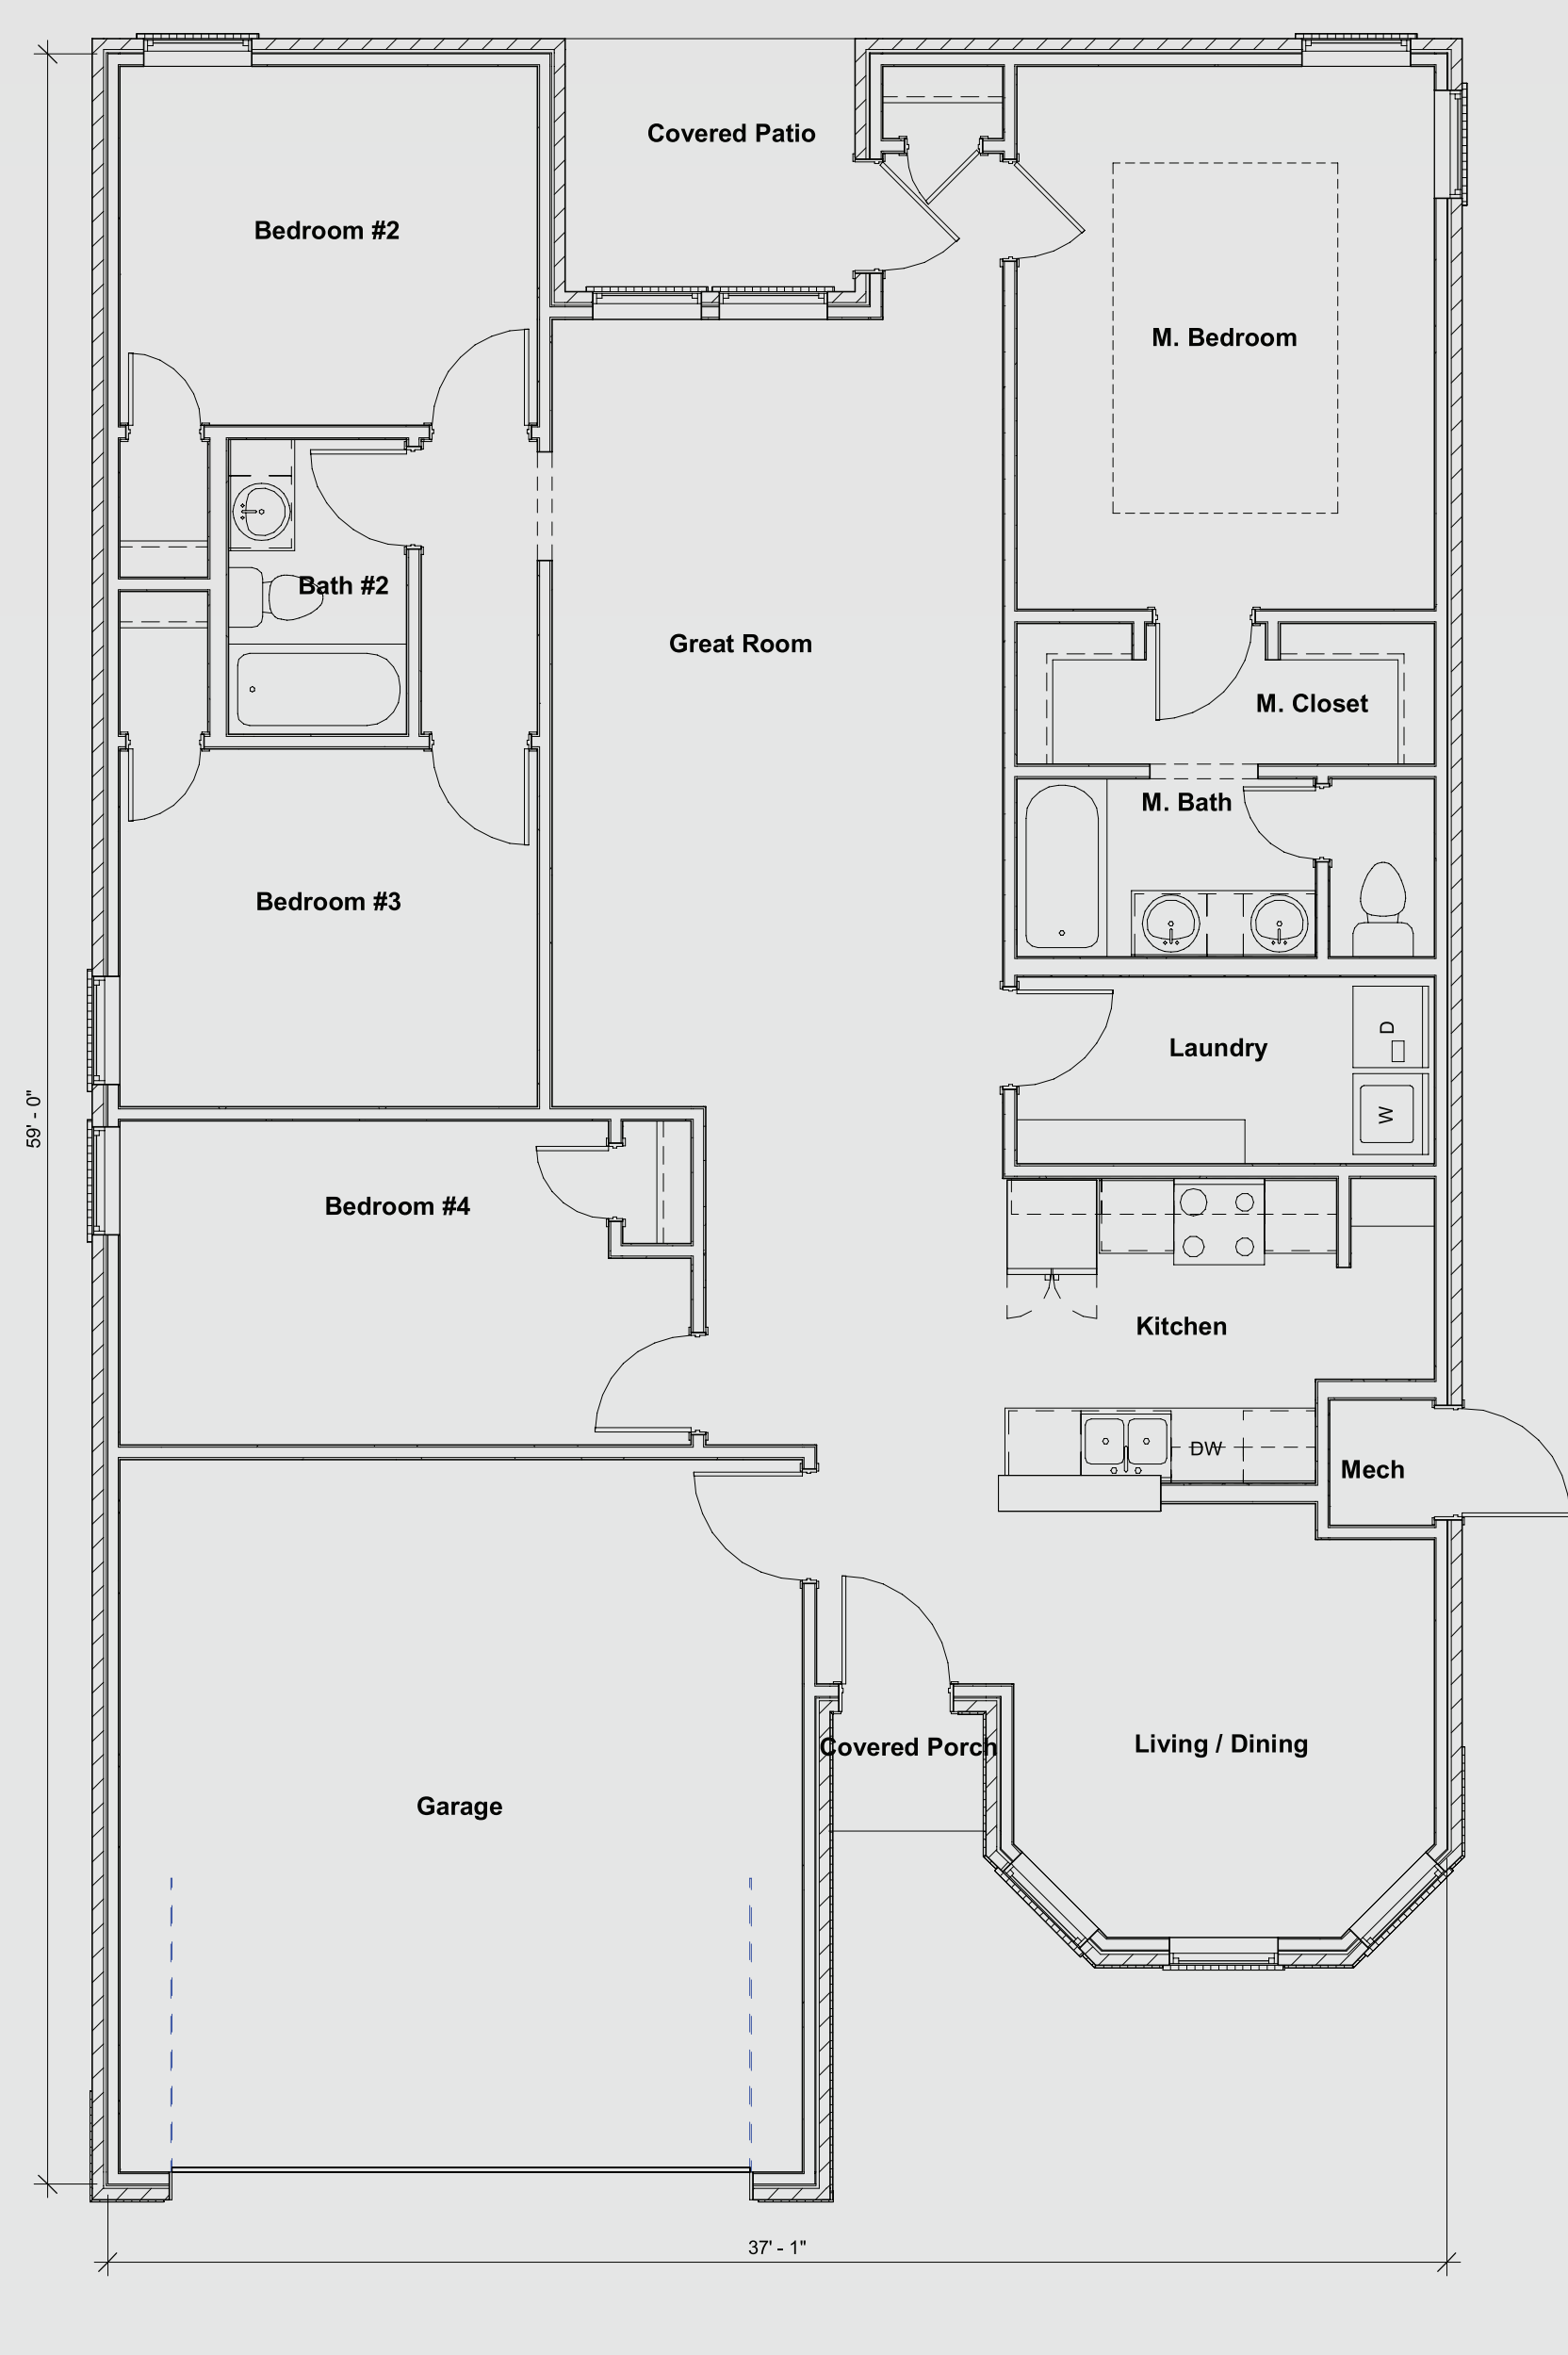

## 4 BEDROOM FLOOR PLAN

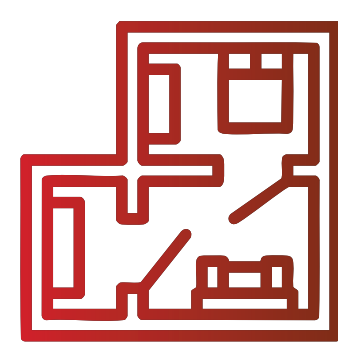

## 4 BEDROOM PHOTOGRAPH



## FEATURES



ENGINEERED  
FINGER-JOINT STUDS  
ZIP WALL SHEATING  
2021 IECC WINDOWS  
BORATE TREATED  
BOTTOM PLATE  
CALIFORNIA CORNERS  
T-WALLS


## BUILDER PROVIDES




- FOUNDATION
- BRICK / SIDING / SOME SOFFIT
- DOWN STAIRS MECHANICAL FINISH UP
- DOWN STAIRS PRE-DRYWALL INSPECTIONS
- DOWN STAIRS INSULATION
- DOWN STAIRS DRYWALL & FINISHES




## 3 BEDROOM

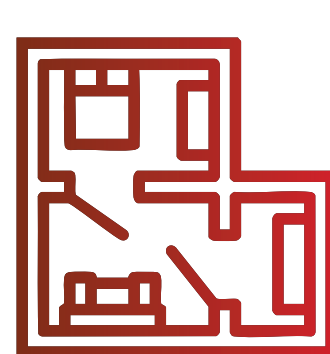


## 3 BEDROOM FLOOR PLAN

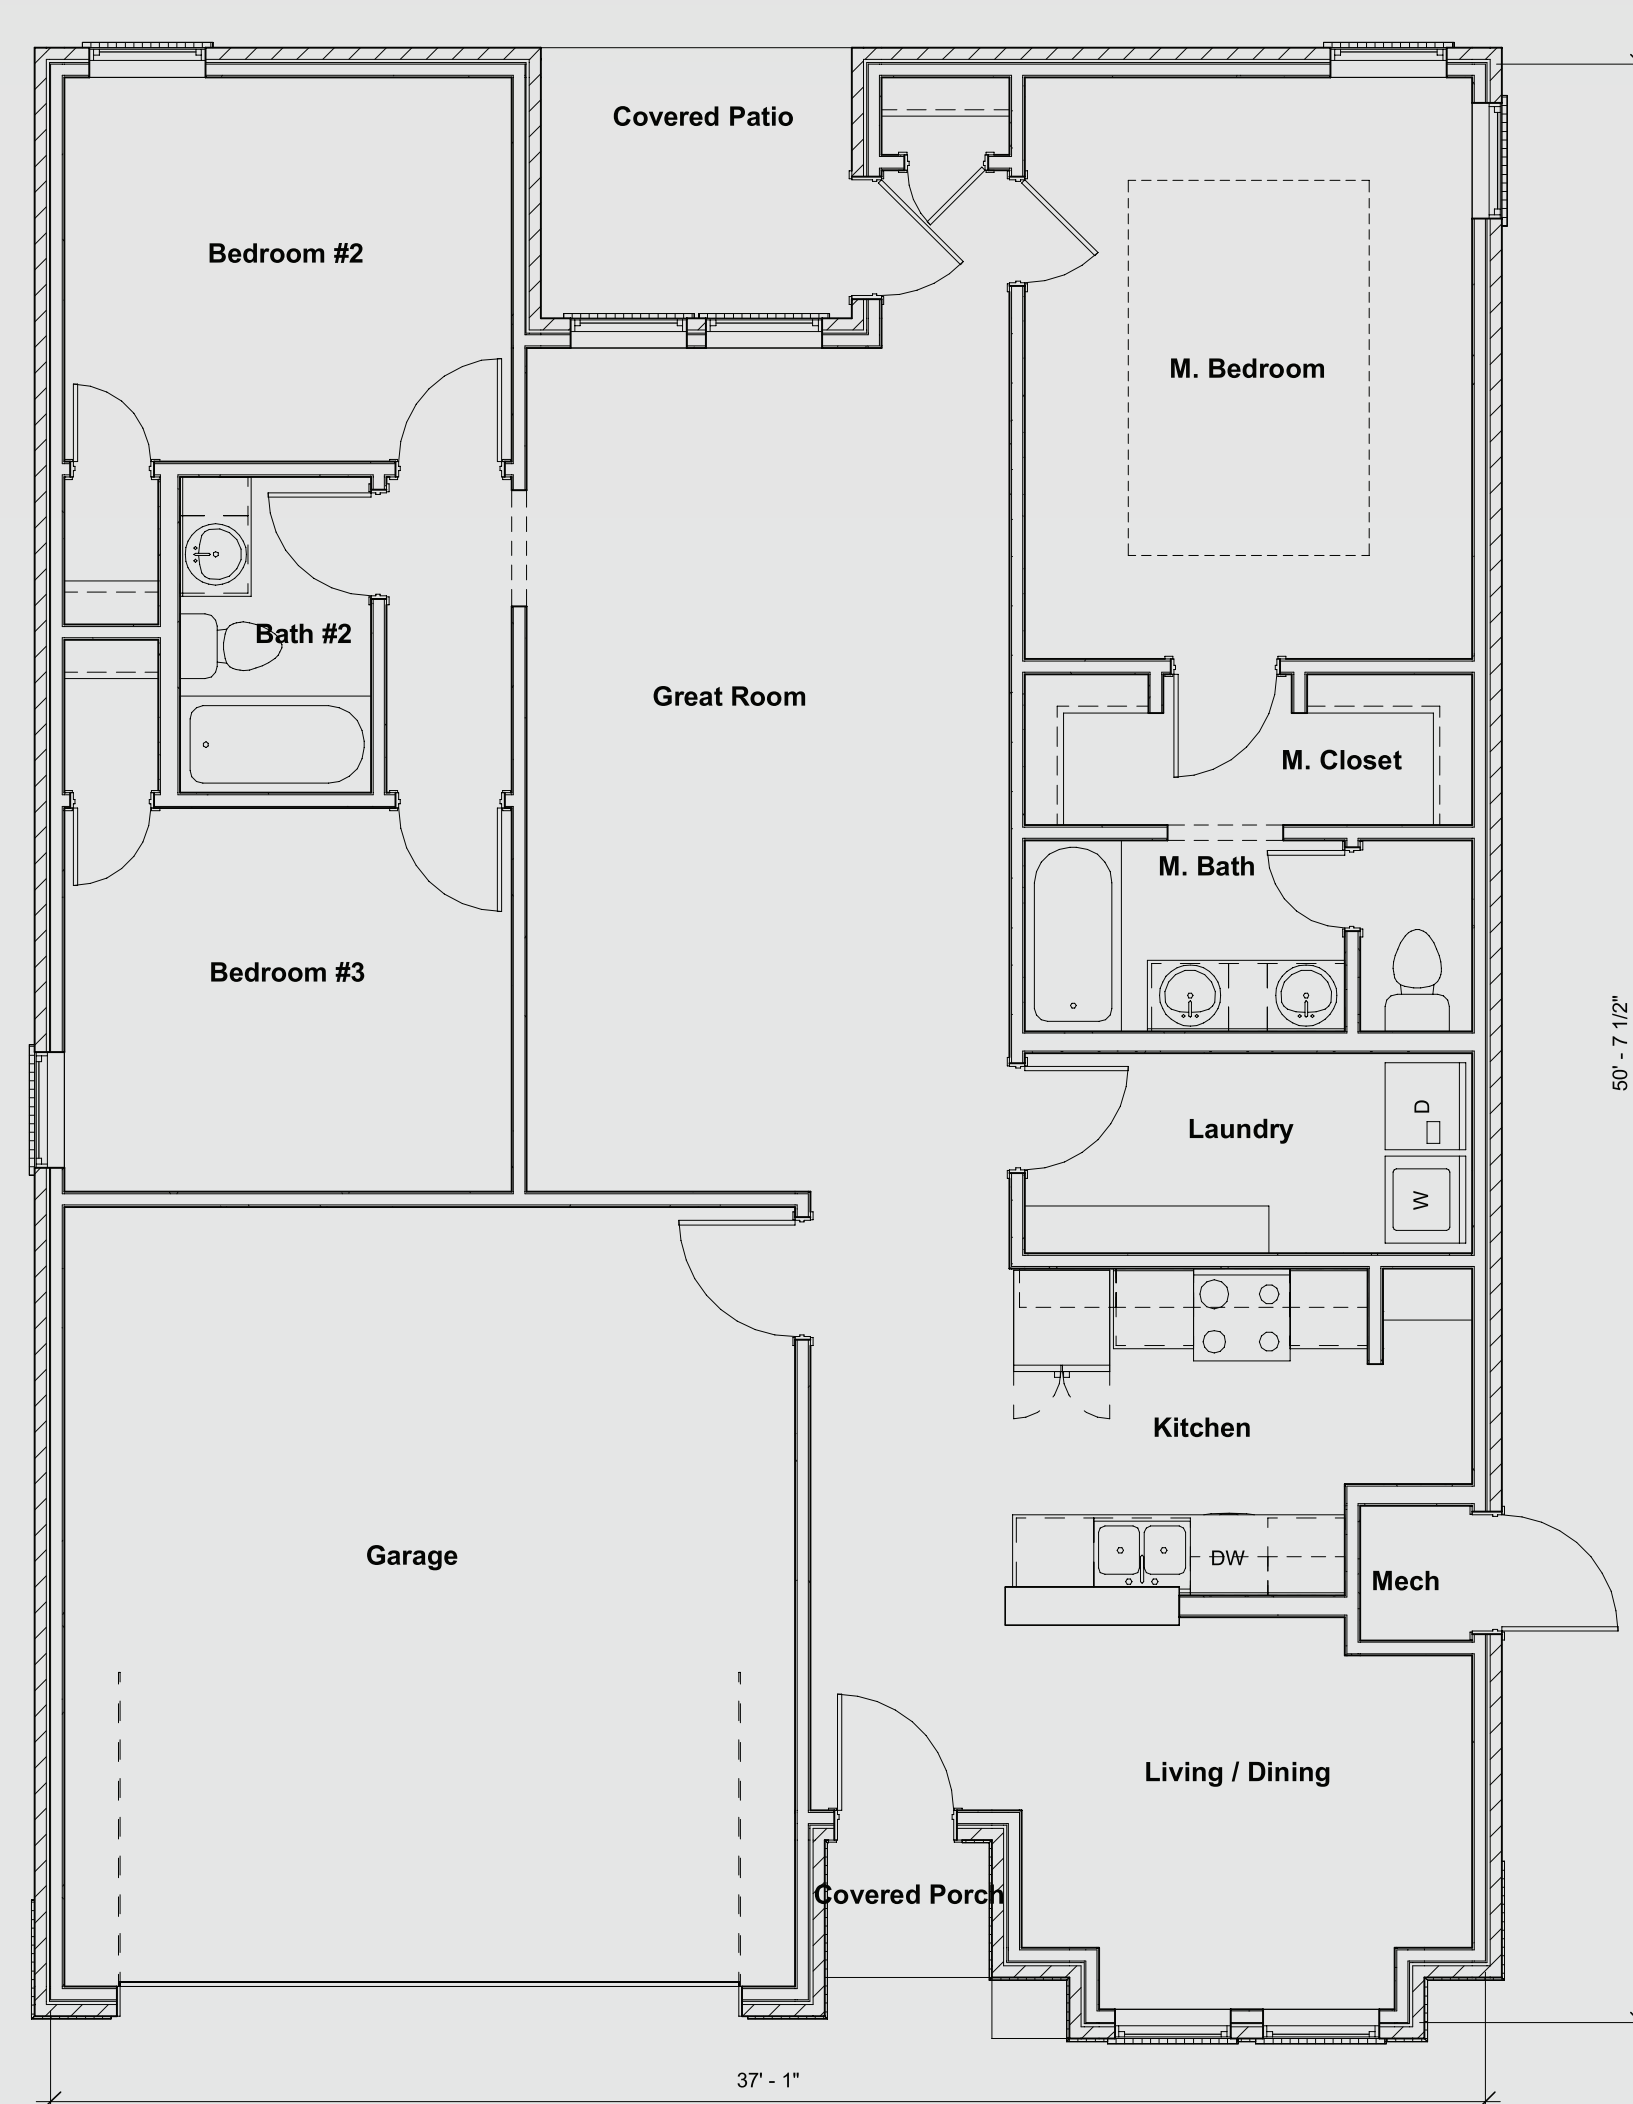


## 3 BEDROOM PHOTOGRAPH

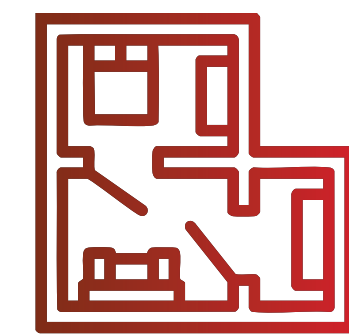

## AR

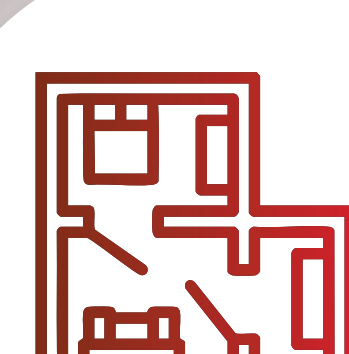

## AR FLOOR PLAN

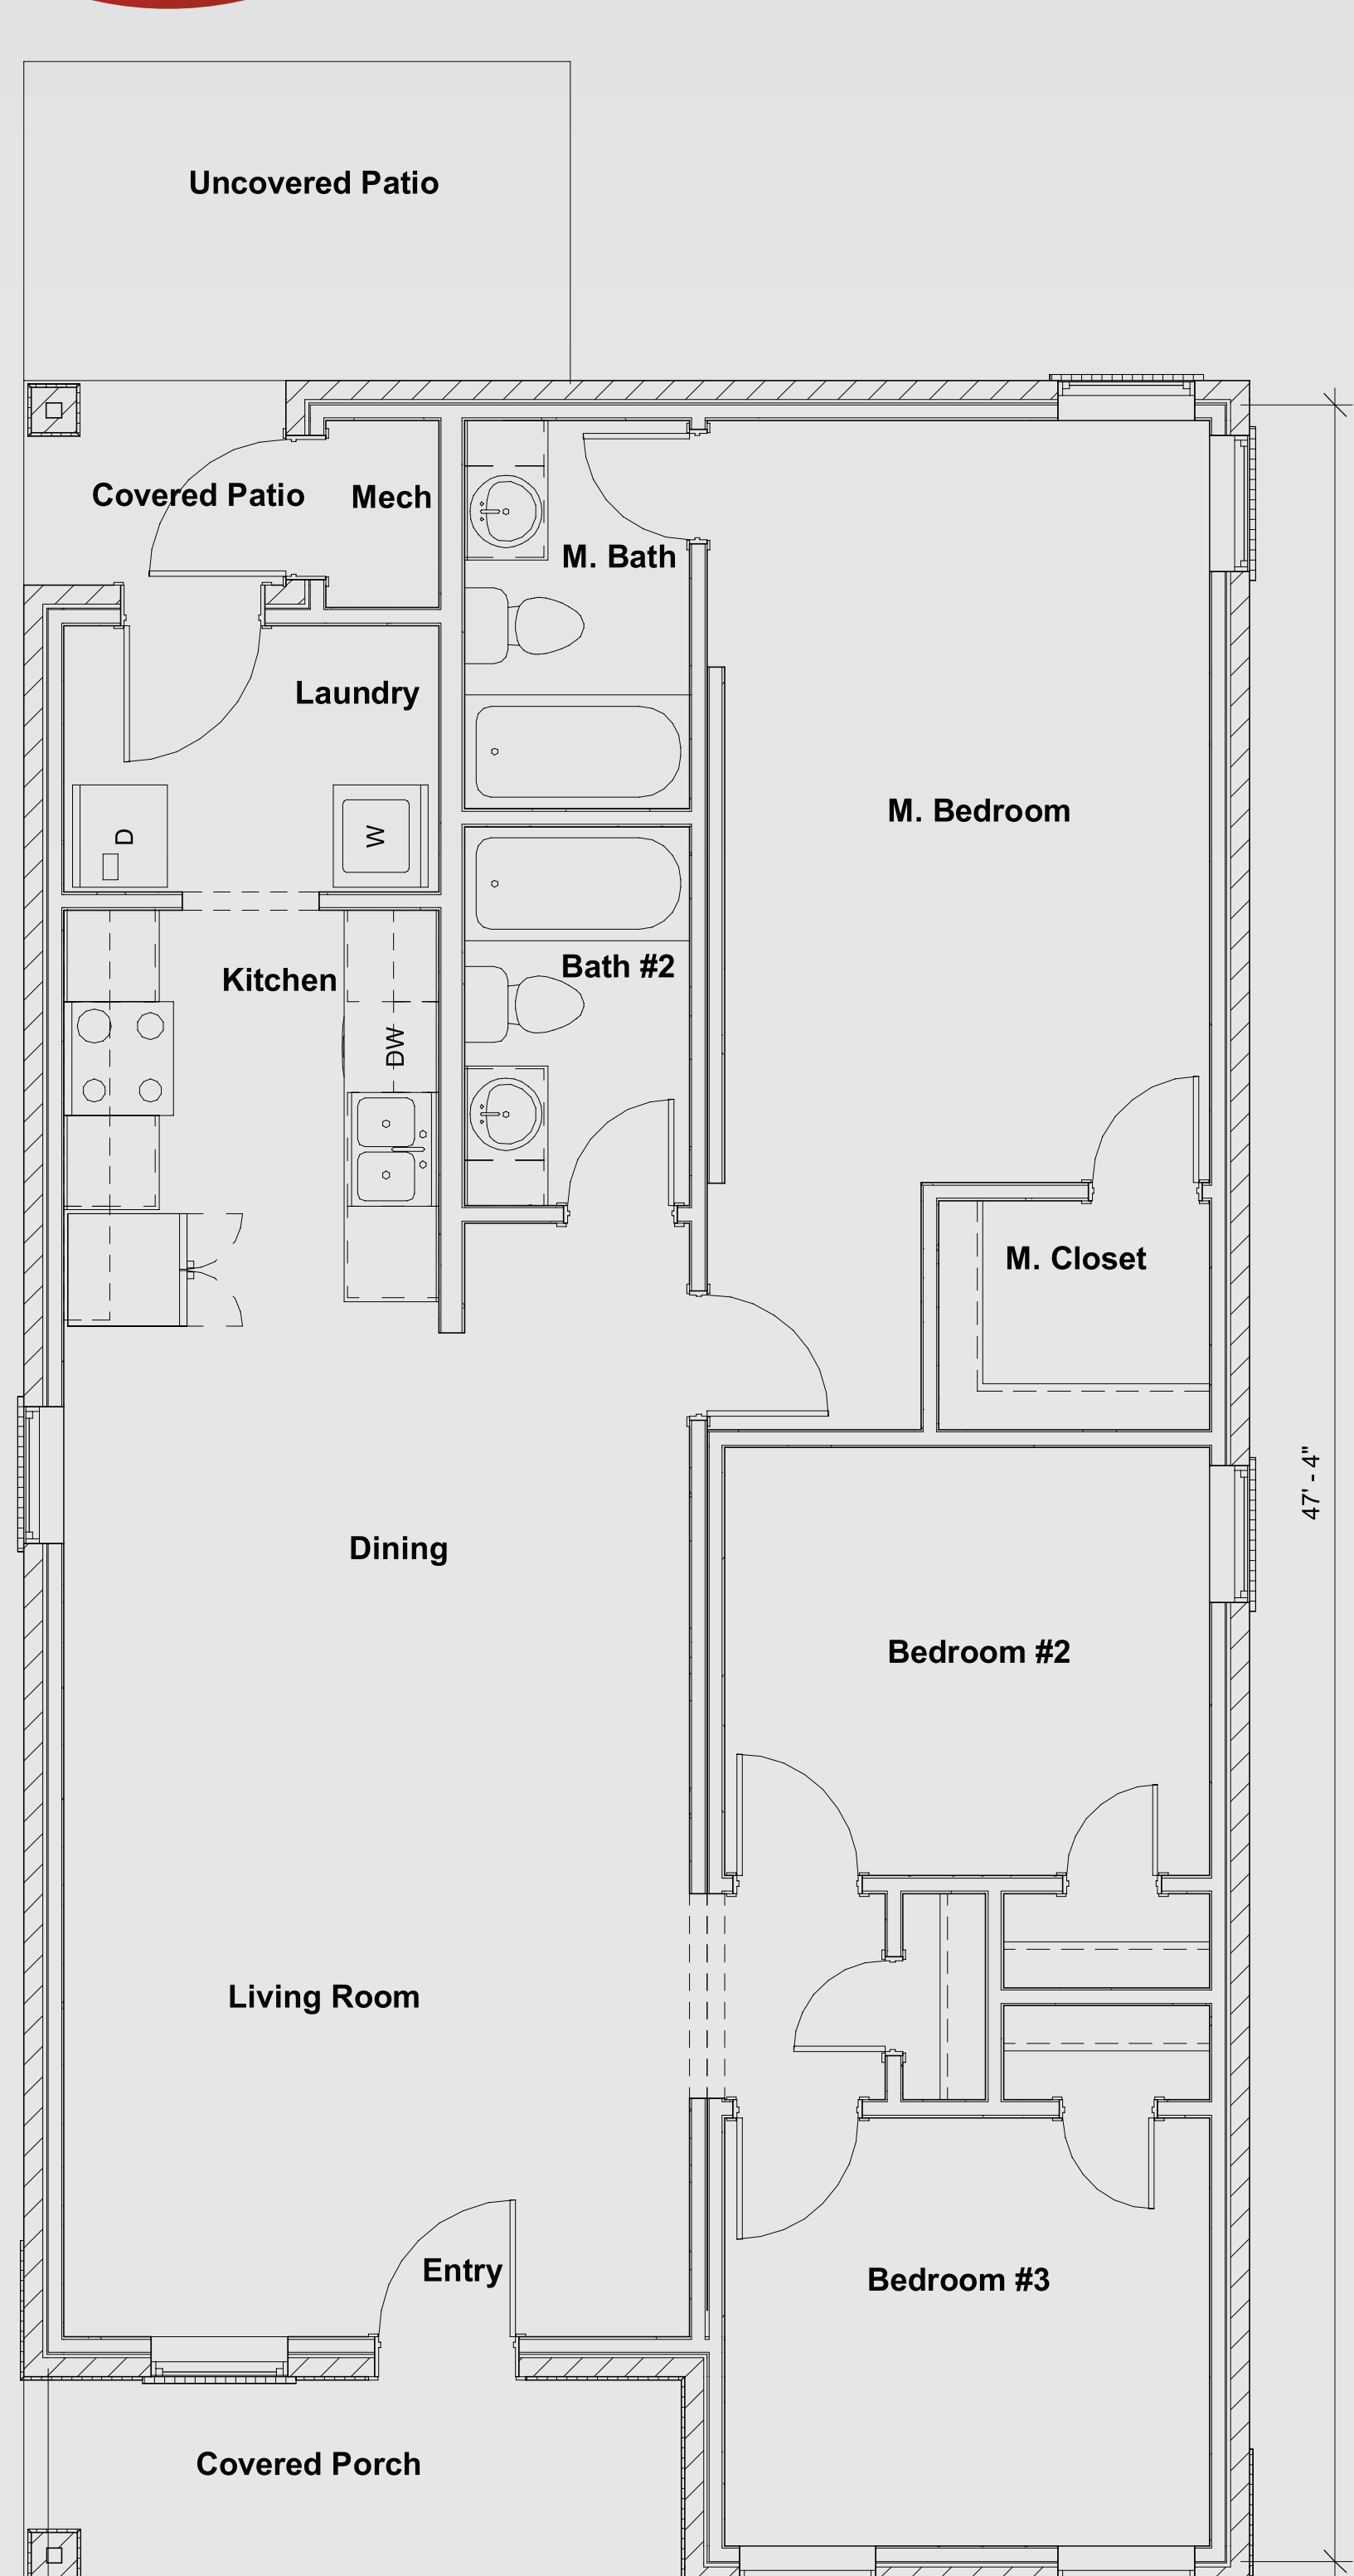

## AR PHOTOGRAPH

